



ONONDAGA COUNTY  
DEPARTMENT OF  
FACILITIES MANAGEMENT  
www.onondagacounty.com  
600 S. State St., Suite 100  
Syracuse, NY 13202  
T (315) 435-3451  
F (315) 435-3750




ONONDAGA COUNTY BOARD OF ELECTIONS  
1000 Erie Blvd. West Syracuse, New York

SITE  
PLAN  
AND  
DETAILS

1001  
ADD  
6/10/11  
AS NOTED

A11

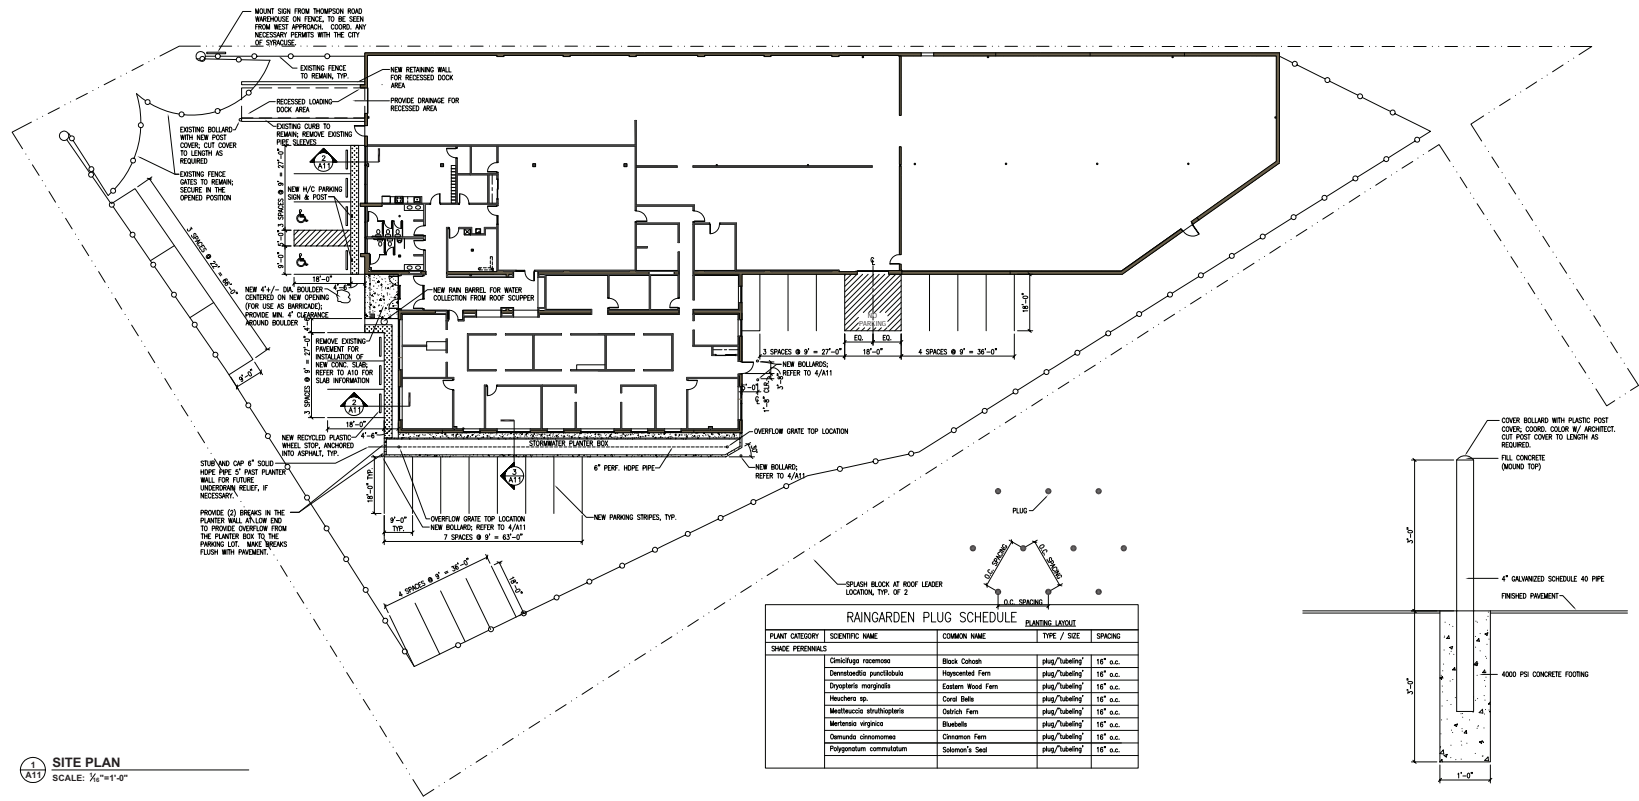


1 SITE PLAN  
SCALE: 1/8"=1'-0"


RAIN GARDEN PLUG SCHEDULE

PLANT CATEGORY	SCIENTIFIC NAME	COMMON NAME	TYPE / SIZE	SPACING
SHRUB PERENNIALS	<i>Chimaphila maculosa</i>	Black Cohosh	plug / tubeliny	18" o.c.
	<i>Desmodium paniculatum</i>	Haystack Fern	plug / tubeliny	18" o.c.
	<i>Dryopteris marginalis</i>	Eastern Wood Fern	plug / tubeliny	18" o.c.
	<i>Heuchera sp.</i>	Coral Bells	plug / tubeliny	18" o.c.
	<i>Maianthemum canadense</i>	Wildcat Fern	plug / tubeliny	18" o.c.
	<i>Wormwood virginica</i>	Blueberry	plug / tubeliny	18" o.c.
	<i>Demundia cinnamomea</i>	Cinnamon Fern	plug / tubeliny	18" o.c.
	<i>Polygonatum commutatum</i>	Sabonot's Seal	plug / tubeliny	18" o.c.


4 PIPE BOLLARD DETAIL  
SCALE: 1"=1'-0"

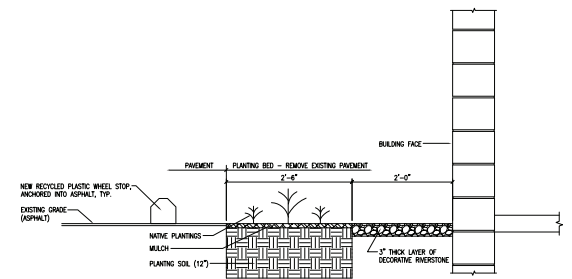

2 PLANTING BED DETAIL  
SCALE: 1"=1'-0"

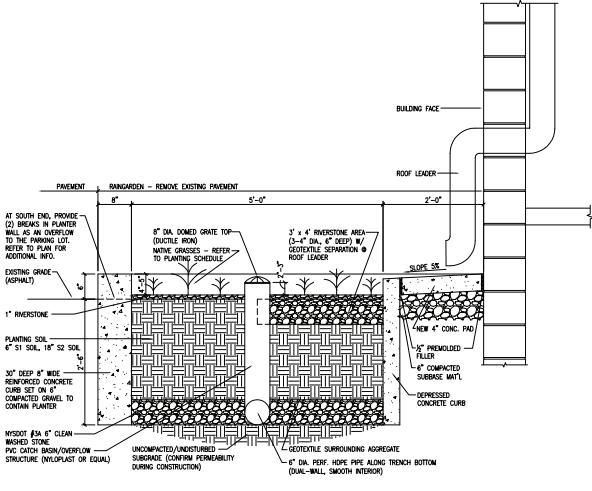

3 STORMWATER PLANTER BOX  
SCALE: 1"=1'-0"

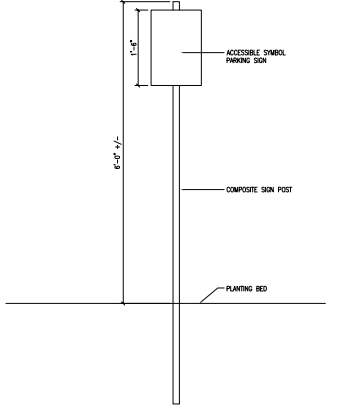

5 SIGN POST DETAIL  
SCALE: 1"=1'-0"