


REFER TO TREE PLANTING DETAIL
FOR INSTRUCTIONS ON TREE PLANTING

SEE DETAIL 

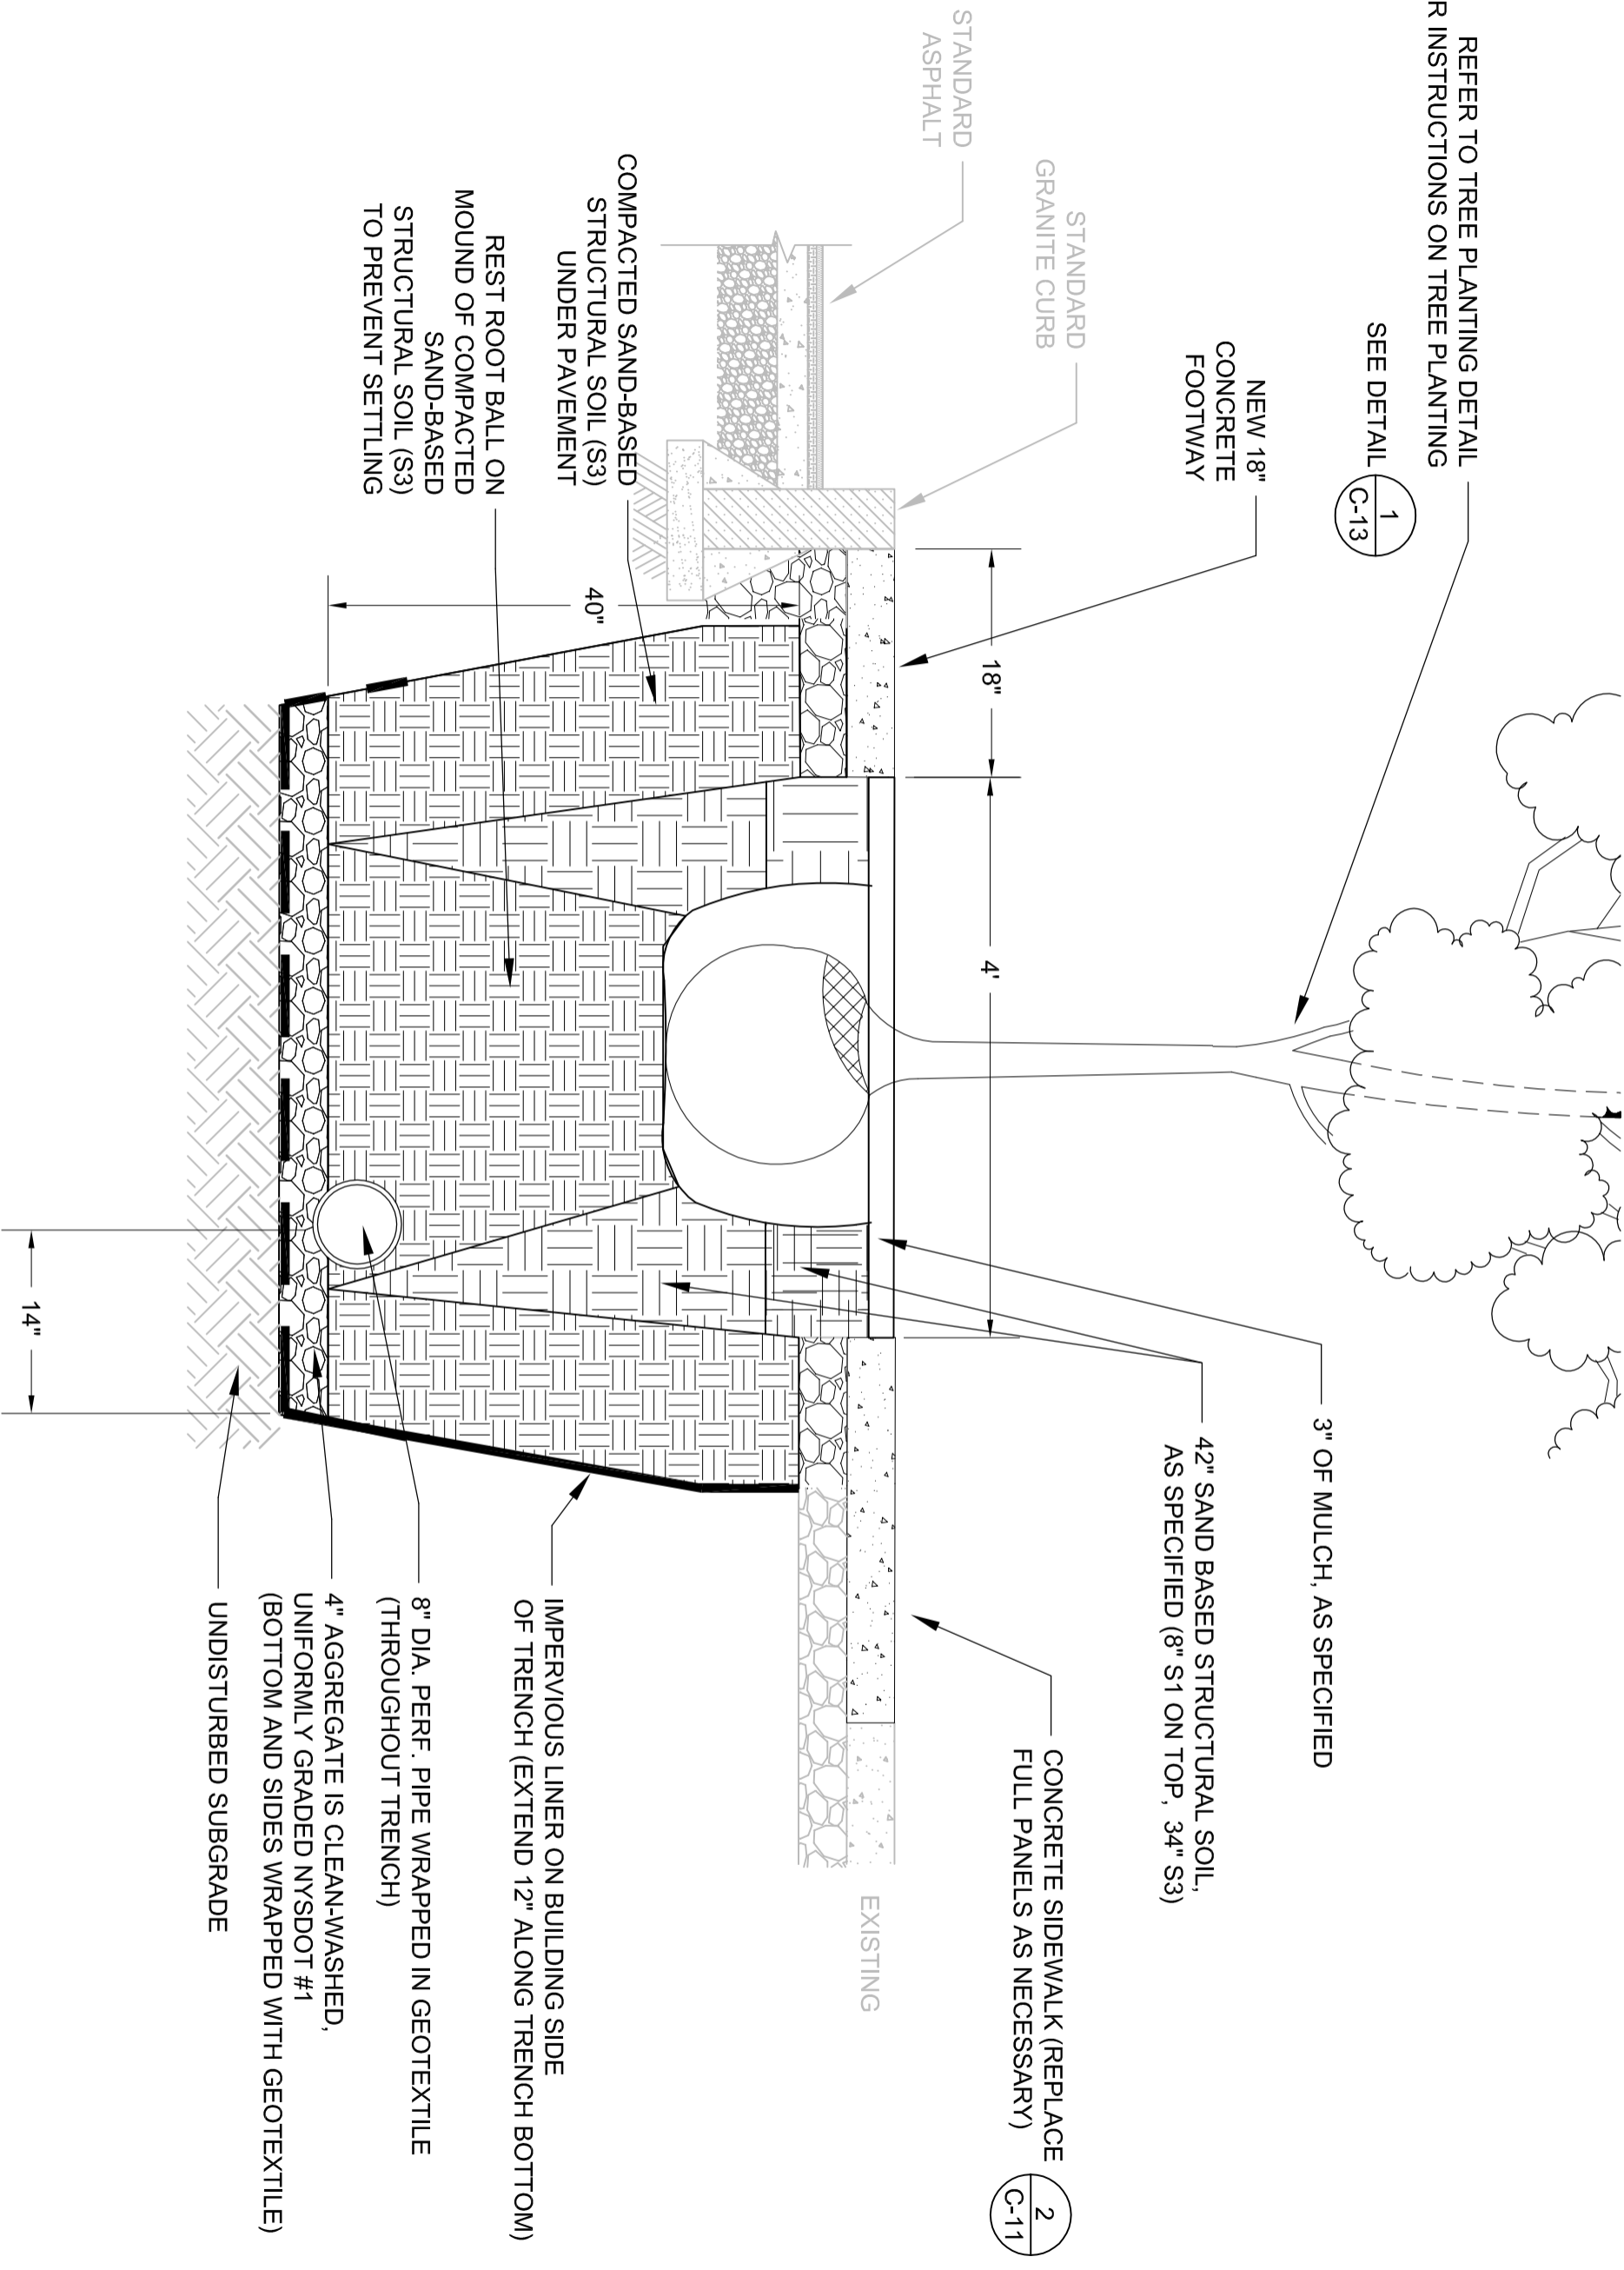

42" SAND BASED STRUCTURAL SOIL,
AS SPECIFIED (8" S1 ON TOP, 34" S3)

3" OF MULCH, AS SPECIFIED

CONCRETE SIDEWALK (REPLACE
FULL PANELS AS NECESSARY) 

EXISTING

COMPACTED SAND-BASED
STRUCTURAL SOIL (S3)
UNDER PAVEMENT

REST ROOT BALL ON
MOUND OF COMPACTED
SAND-BASED
STRUCTURAL SOIL (S3)
TO PREVENT SETTLING

IMPERVIOUS LINER ON BUILDING SIDE
OF TRENCH (EXTEND 12" ALONG TRENCH BOTTOM)

8" DIA. PERF. PIPE WRAPPED IN GEOTEXTILE
(THROUGHOUT TRENCH)

4" AGGREGATE IS CLEAN-WASHED,
UNIFORMLY GRADED NYSDOT #1
(BOTTOM AND SIDES WRAPPED WITH GEOTEXTILE)

UNDISTURBED SUBGRADE

14"

40"

18"

4"