

HARBOR BROOK CSO 018 CONSTRUCTED WETLANDS PILOT TREATMENT SYSTEM

CITY OF SYRACUSE, ONONDAGA COUNTY
NEW YORK

CONTRACT NO. 1
GENERAL CONSTRUCTION

CONTRACT NO. 2
ELECTRICAL



OWNER:

OCDWEP
650 HIAWATHA BLOULEVARD WEST
SYRACUSE, NY 13204

JULY 22, 2011

FOR REGULATORY AGENCY REVIEW

CH2MHILL

CHA

441 South Salina Street - Syracuse, NY 13202-4712
Main: (315) 471-3820 - www.chacompanies.com

CH2MILL Project No. 381098

CHA Project No. 19217









008-D-2001 19217.dwg 7/22/2011 12:00 PM

2. "PROVIDENCE SUBDIVISION LOTS 1, 2 & 3 BLOCK 2 LOEHR TRACT REVISED AND PART OF LOT 181 (GEDDES) INTO LOTS 1 & 2 KNOWN AS 1654-1674 W. ONONDAGA ST", AS PREPARED BY AUGUST L. CHRISTOPHERSON, DATED 8-29-74 & 5-20-88 AND FILED AT THE ONONDAGA COUNTY CLERK'S OFFICE ON 6-6-89 AS MAP No. 7078.

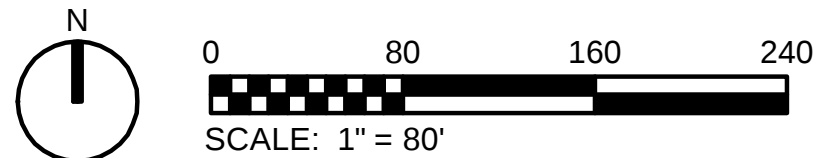


DATE	JULY 11, 2011
PROJ	19217
DWG	C-1000
SHEET	005-C-1000_19217

PRELIMINARY

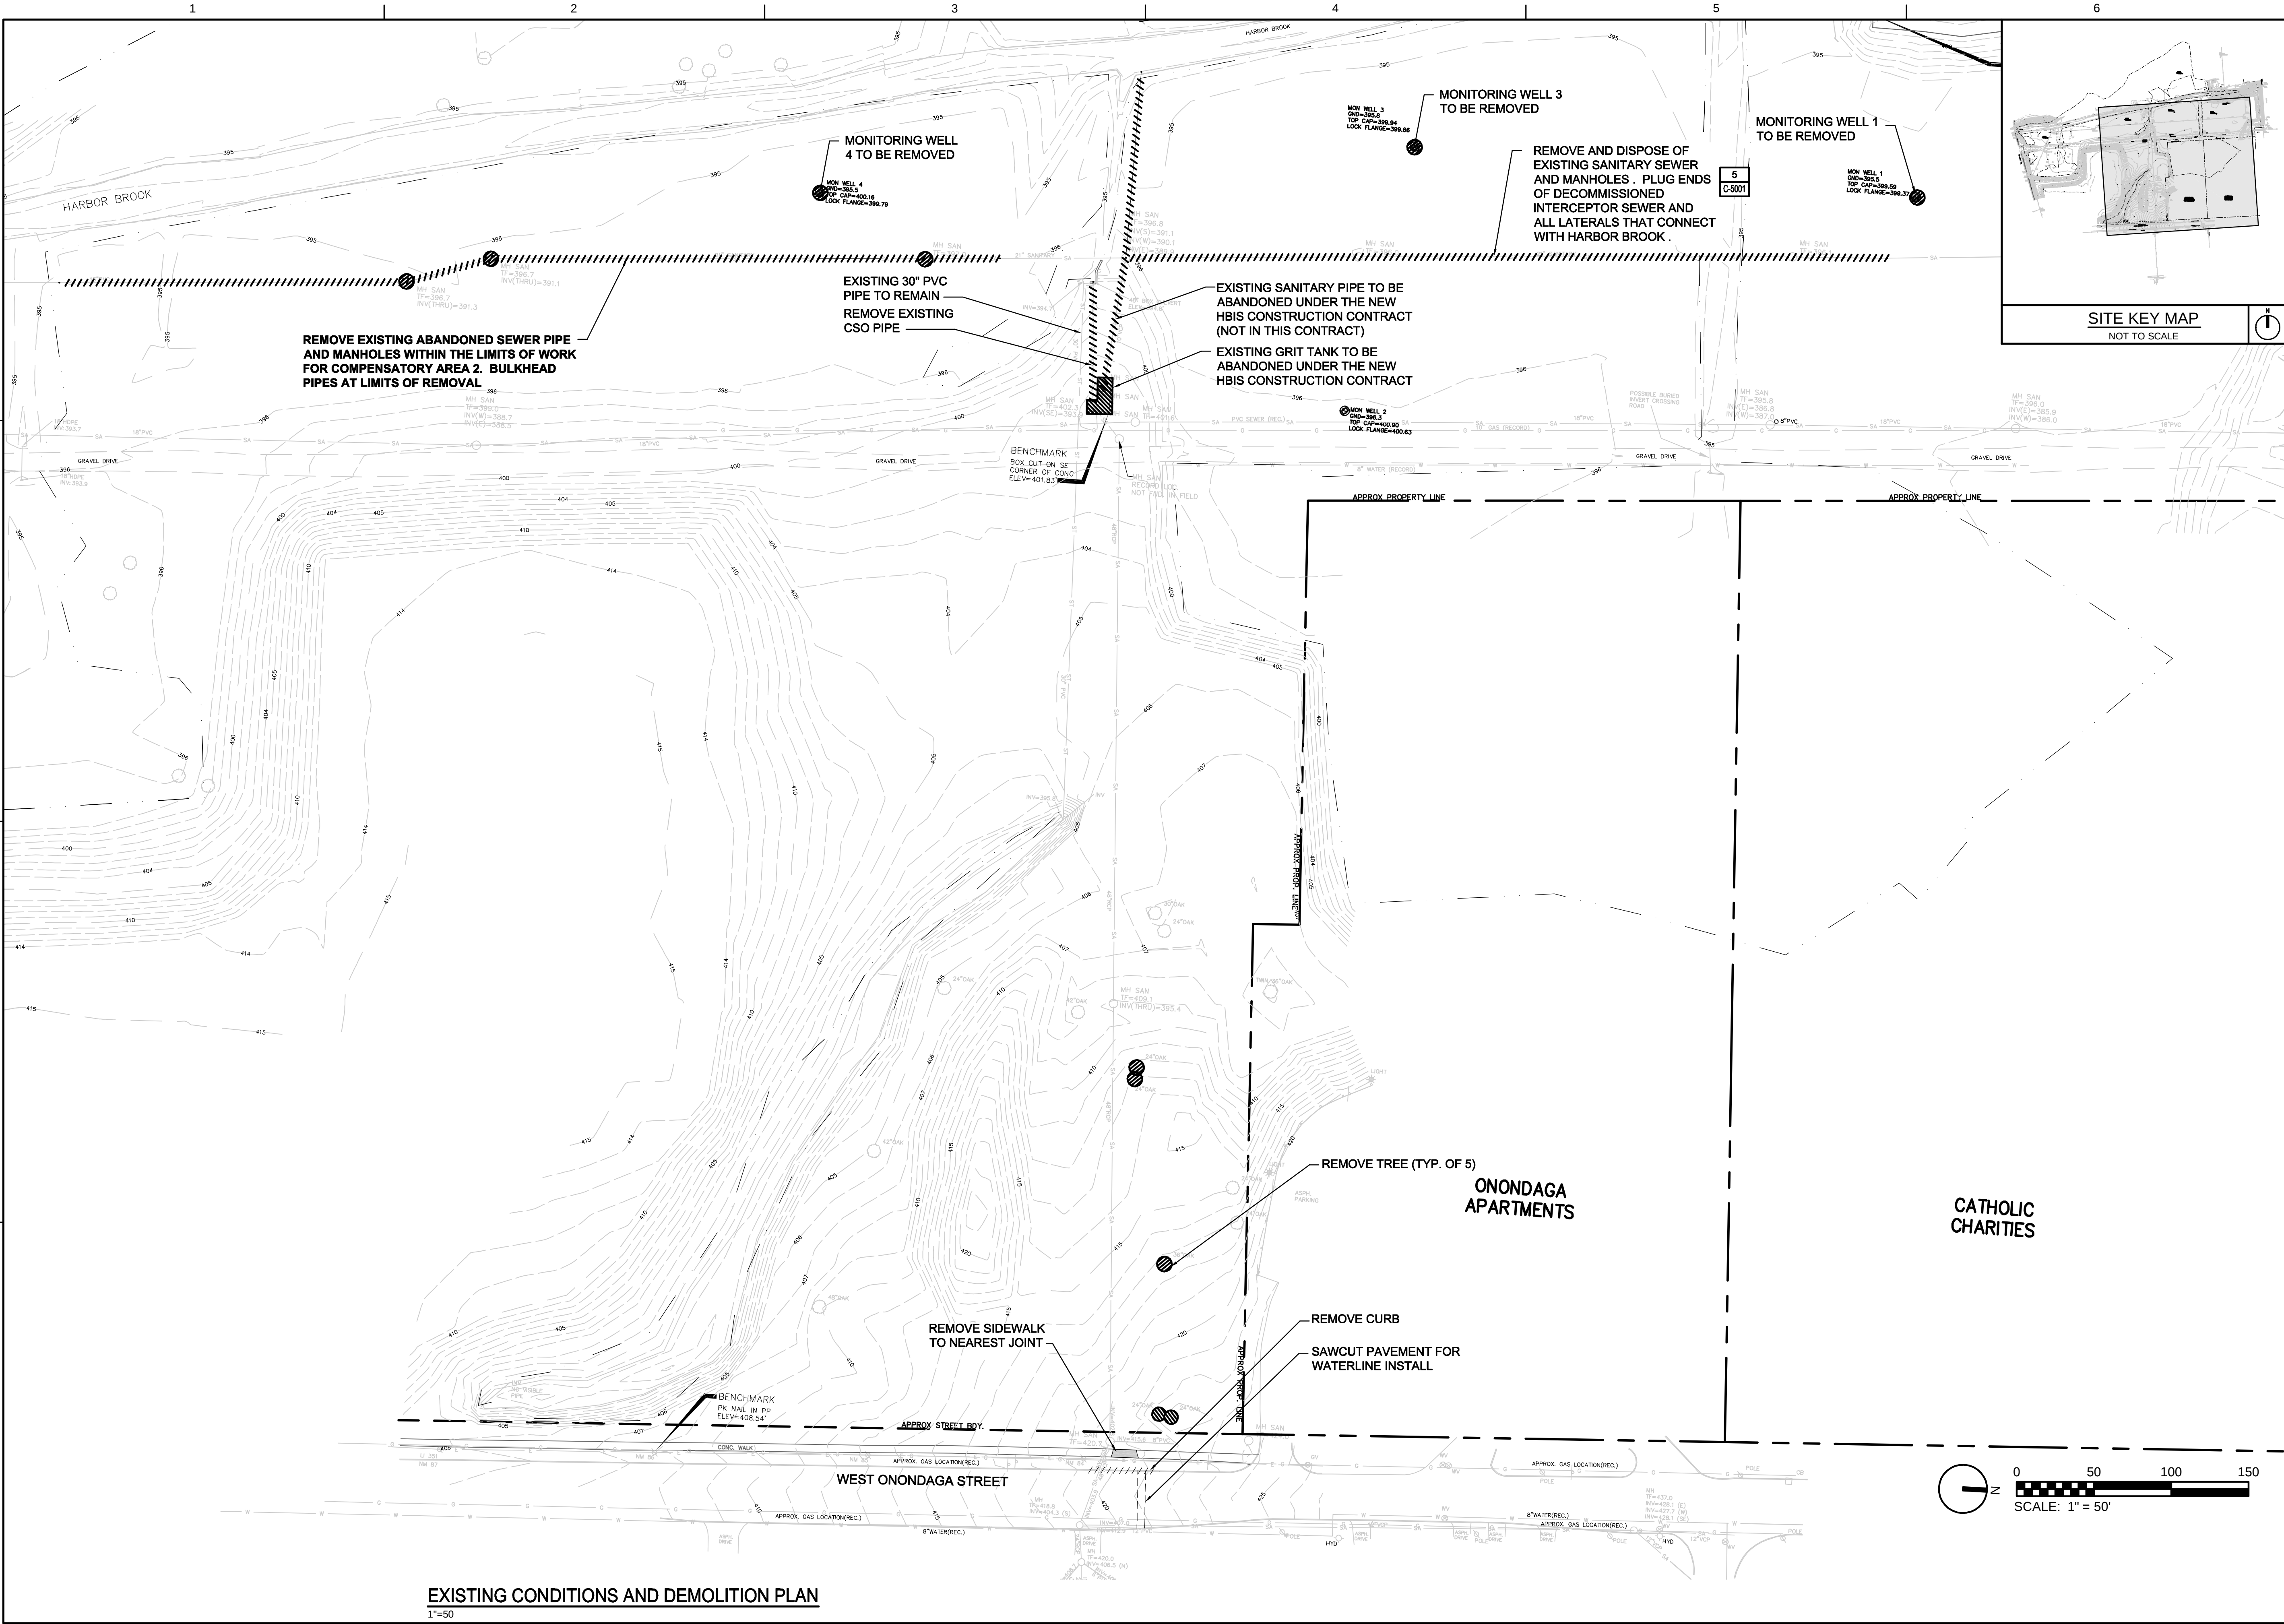

EXISTING CONDITIONS AND DEMOLITION PLAN
1"=50'

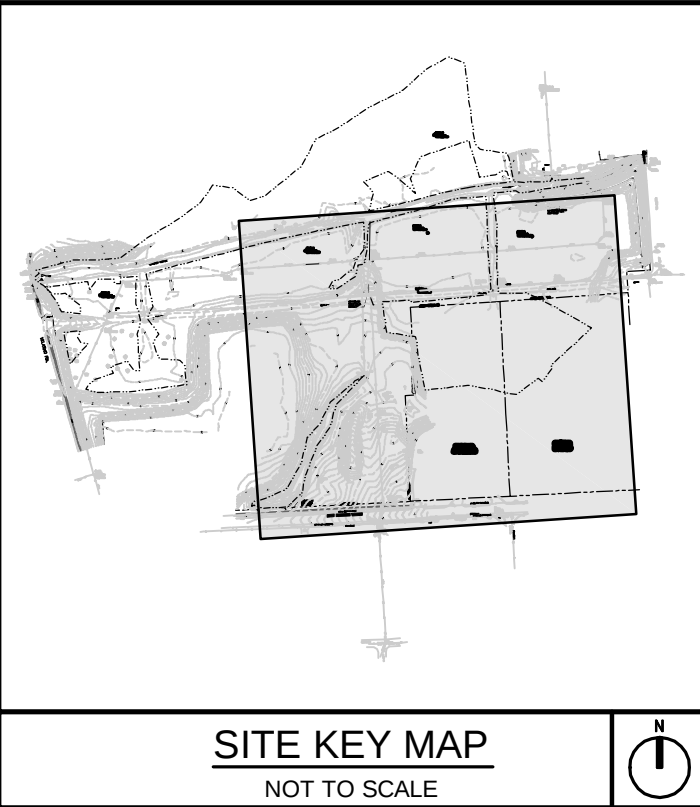

CH2MHILL

430 E GENESEE STREET, SUITE 400
SYRACUSE, NY 13202
PH (315) 345-1400 - FAX (315) 451-7270
EB 0000072 AA 001992

CH2M HILL

441 South Park Road, Syracuse, NY 13204
PH (315) 451-7270

DEMOLITION PLAN

HARBOR BROOK CSO 018
CONSTRUCTED WETLANDS
CITY OF SYRACUSE
ONONDAGA COUNTY, NEW YORK

VERIFY SCALE

BAR IS ONE INCH ON ORIGINAL DRAWING.

0 1"

DATE

JULY 11, 2011

PROJ

19217

DWG

C-1001

SHEET

005-C-1001-19217

REGULATORY AGENCY REVIEW

50% SUBMISSION

REVISION

NO.

DATE

DGN

2

07/22/2011

1

05/02/2011

1

05/02/2011

1

05/02/2011

MEH

JRH

MEH

KH

BY

APVD

CHK

RND

GJM

DR

KLH

005-C-1001-19217

7/22/2011 12:01 PM

STATE OF NEW YORK



REGISTERED PROFESSIONAL ENGINEER

068353

MICHAEL E. HILL

REUSE OF DOCUMENTS: THIS DOCUMENT AND THE IDEAS AND DESIGNS INCORPORATED HEREIN, AS AN INSTRUMENT OF PROFESSIONAL SERVICE, IS THE PROPERTY OF CH2M HILL AND IS NOT TO BE USED, IN WHOLE OR IN PART, FOR ANY OTHER PROJECT WITHOUT THE WRITTEN AUTHORIZATION OF CH2M HILL.

©CH2M HILL 2010. ALL RIGHTS RESERVED.

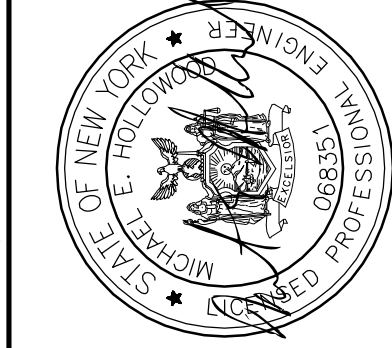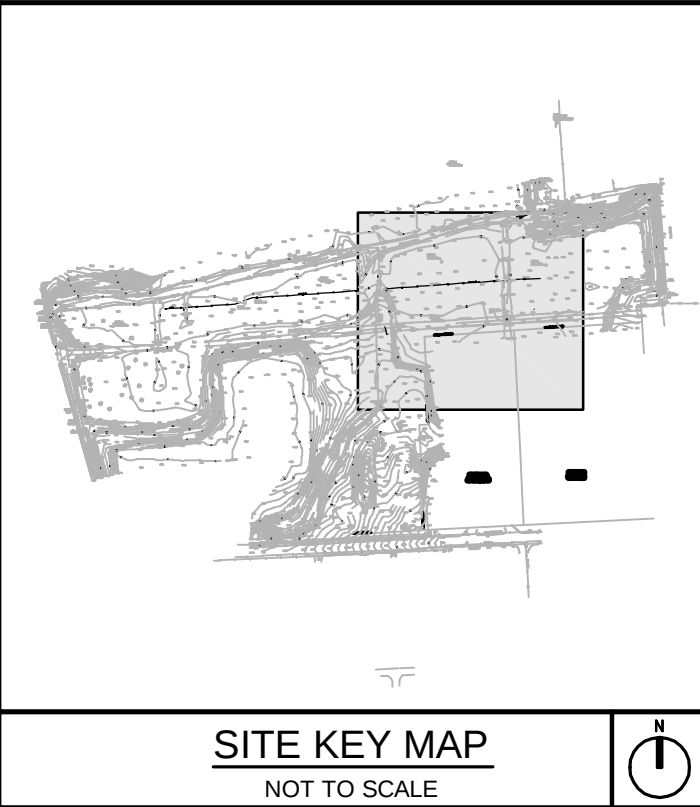[illegible]

430 E. GENESEE STREET, SUITE 400
SYRACUSE, NY 13202
PH (315) 345-1400 - FAX (315) 451-7270
EB 0000072 AA 001992

HARBOR BROOK CSO 018
CONSTRUCTED WETLANDS
CITY OF SYRACUSE

ONONDAGA COUNTY, NEW YORK

CH2MHILL

CMAA

441 South Service Street Syracuse, NY 13202-4712
Main: (315) 477-5620 www.ch2m.com

LAYOUT PLAN WETLAND FACILITY

VERIFY SCALE


BAR IS ONE INCH ON ORIGINAL DRAWING.


DATE	JULY 11, 2011
------	---------------

PROJ	19217
------	-------

DWG	C-1003
-----	--------


SHEET	005-C-1003-19217
-------	------------------

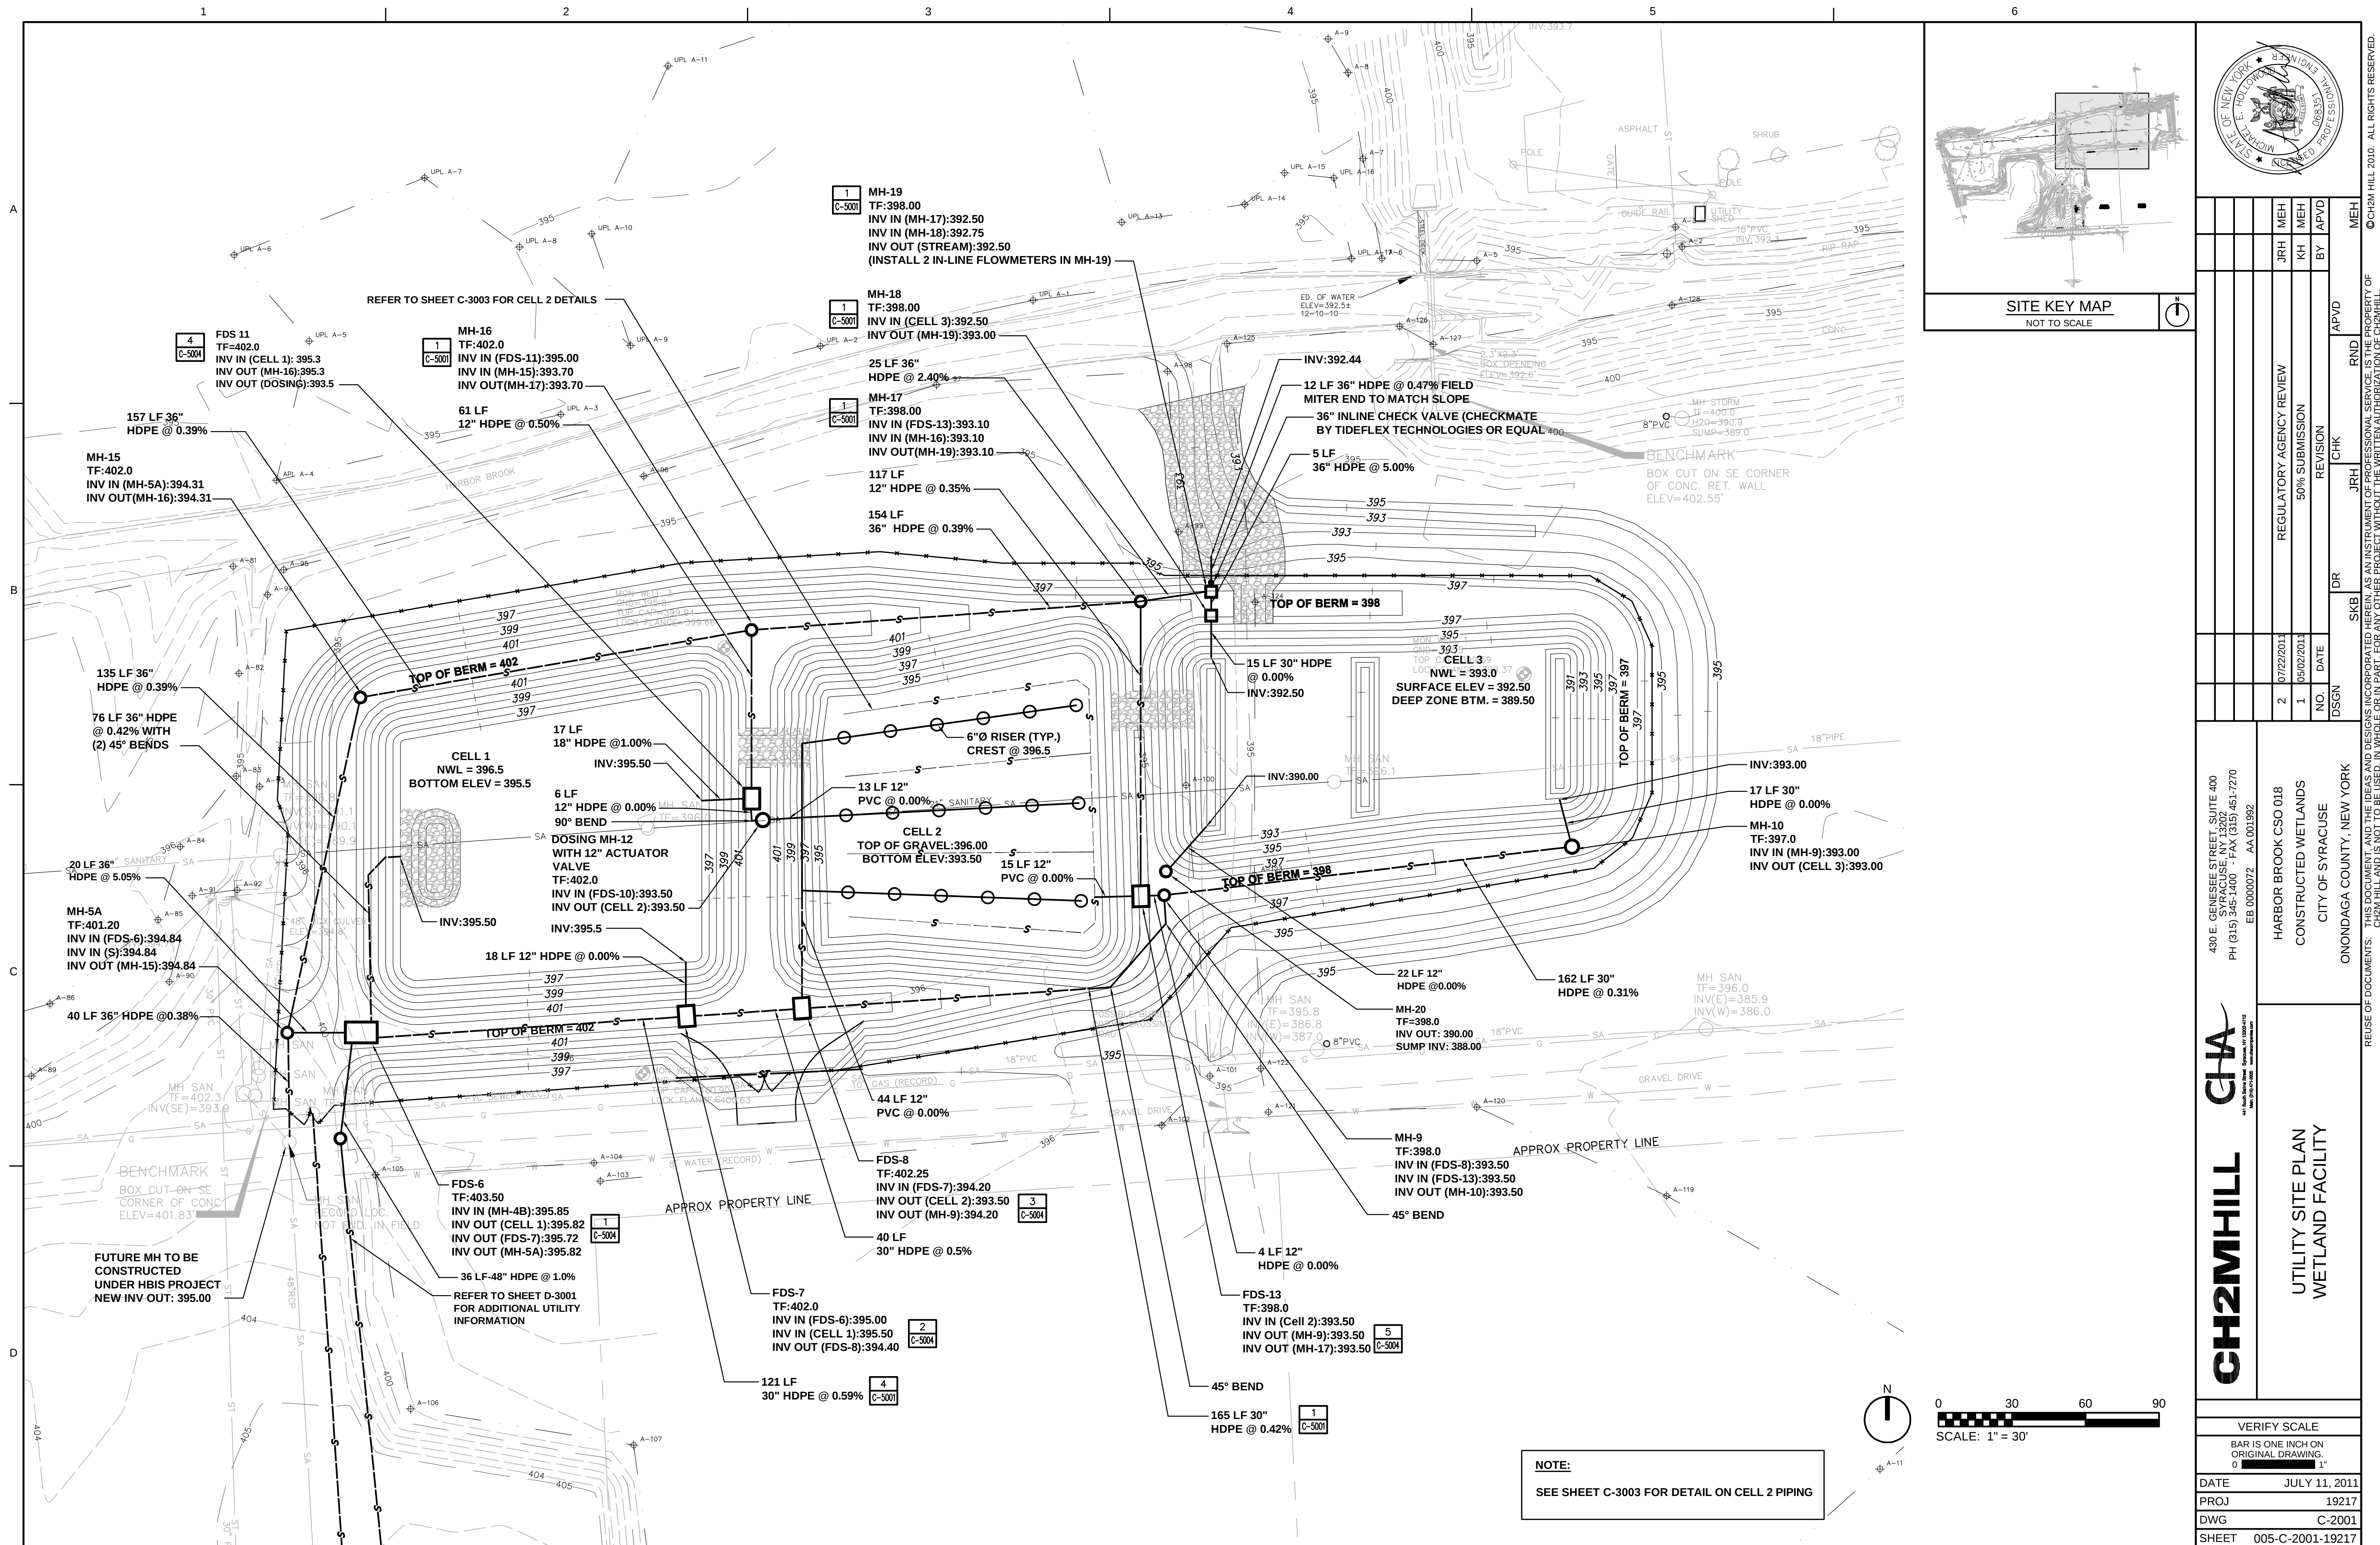

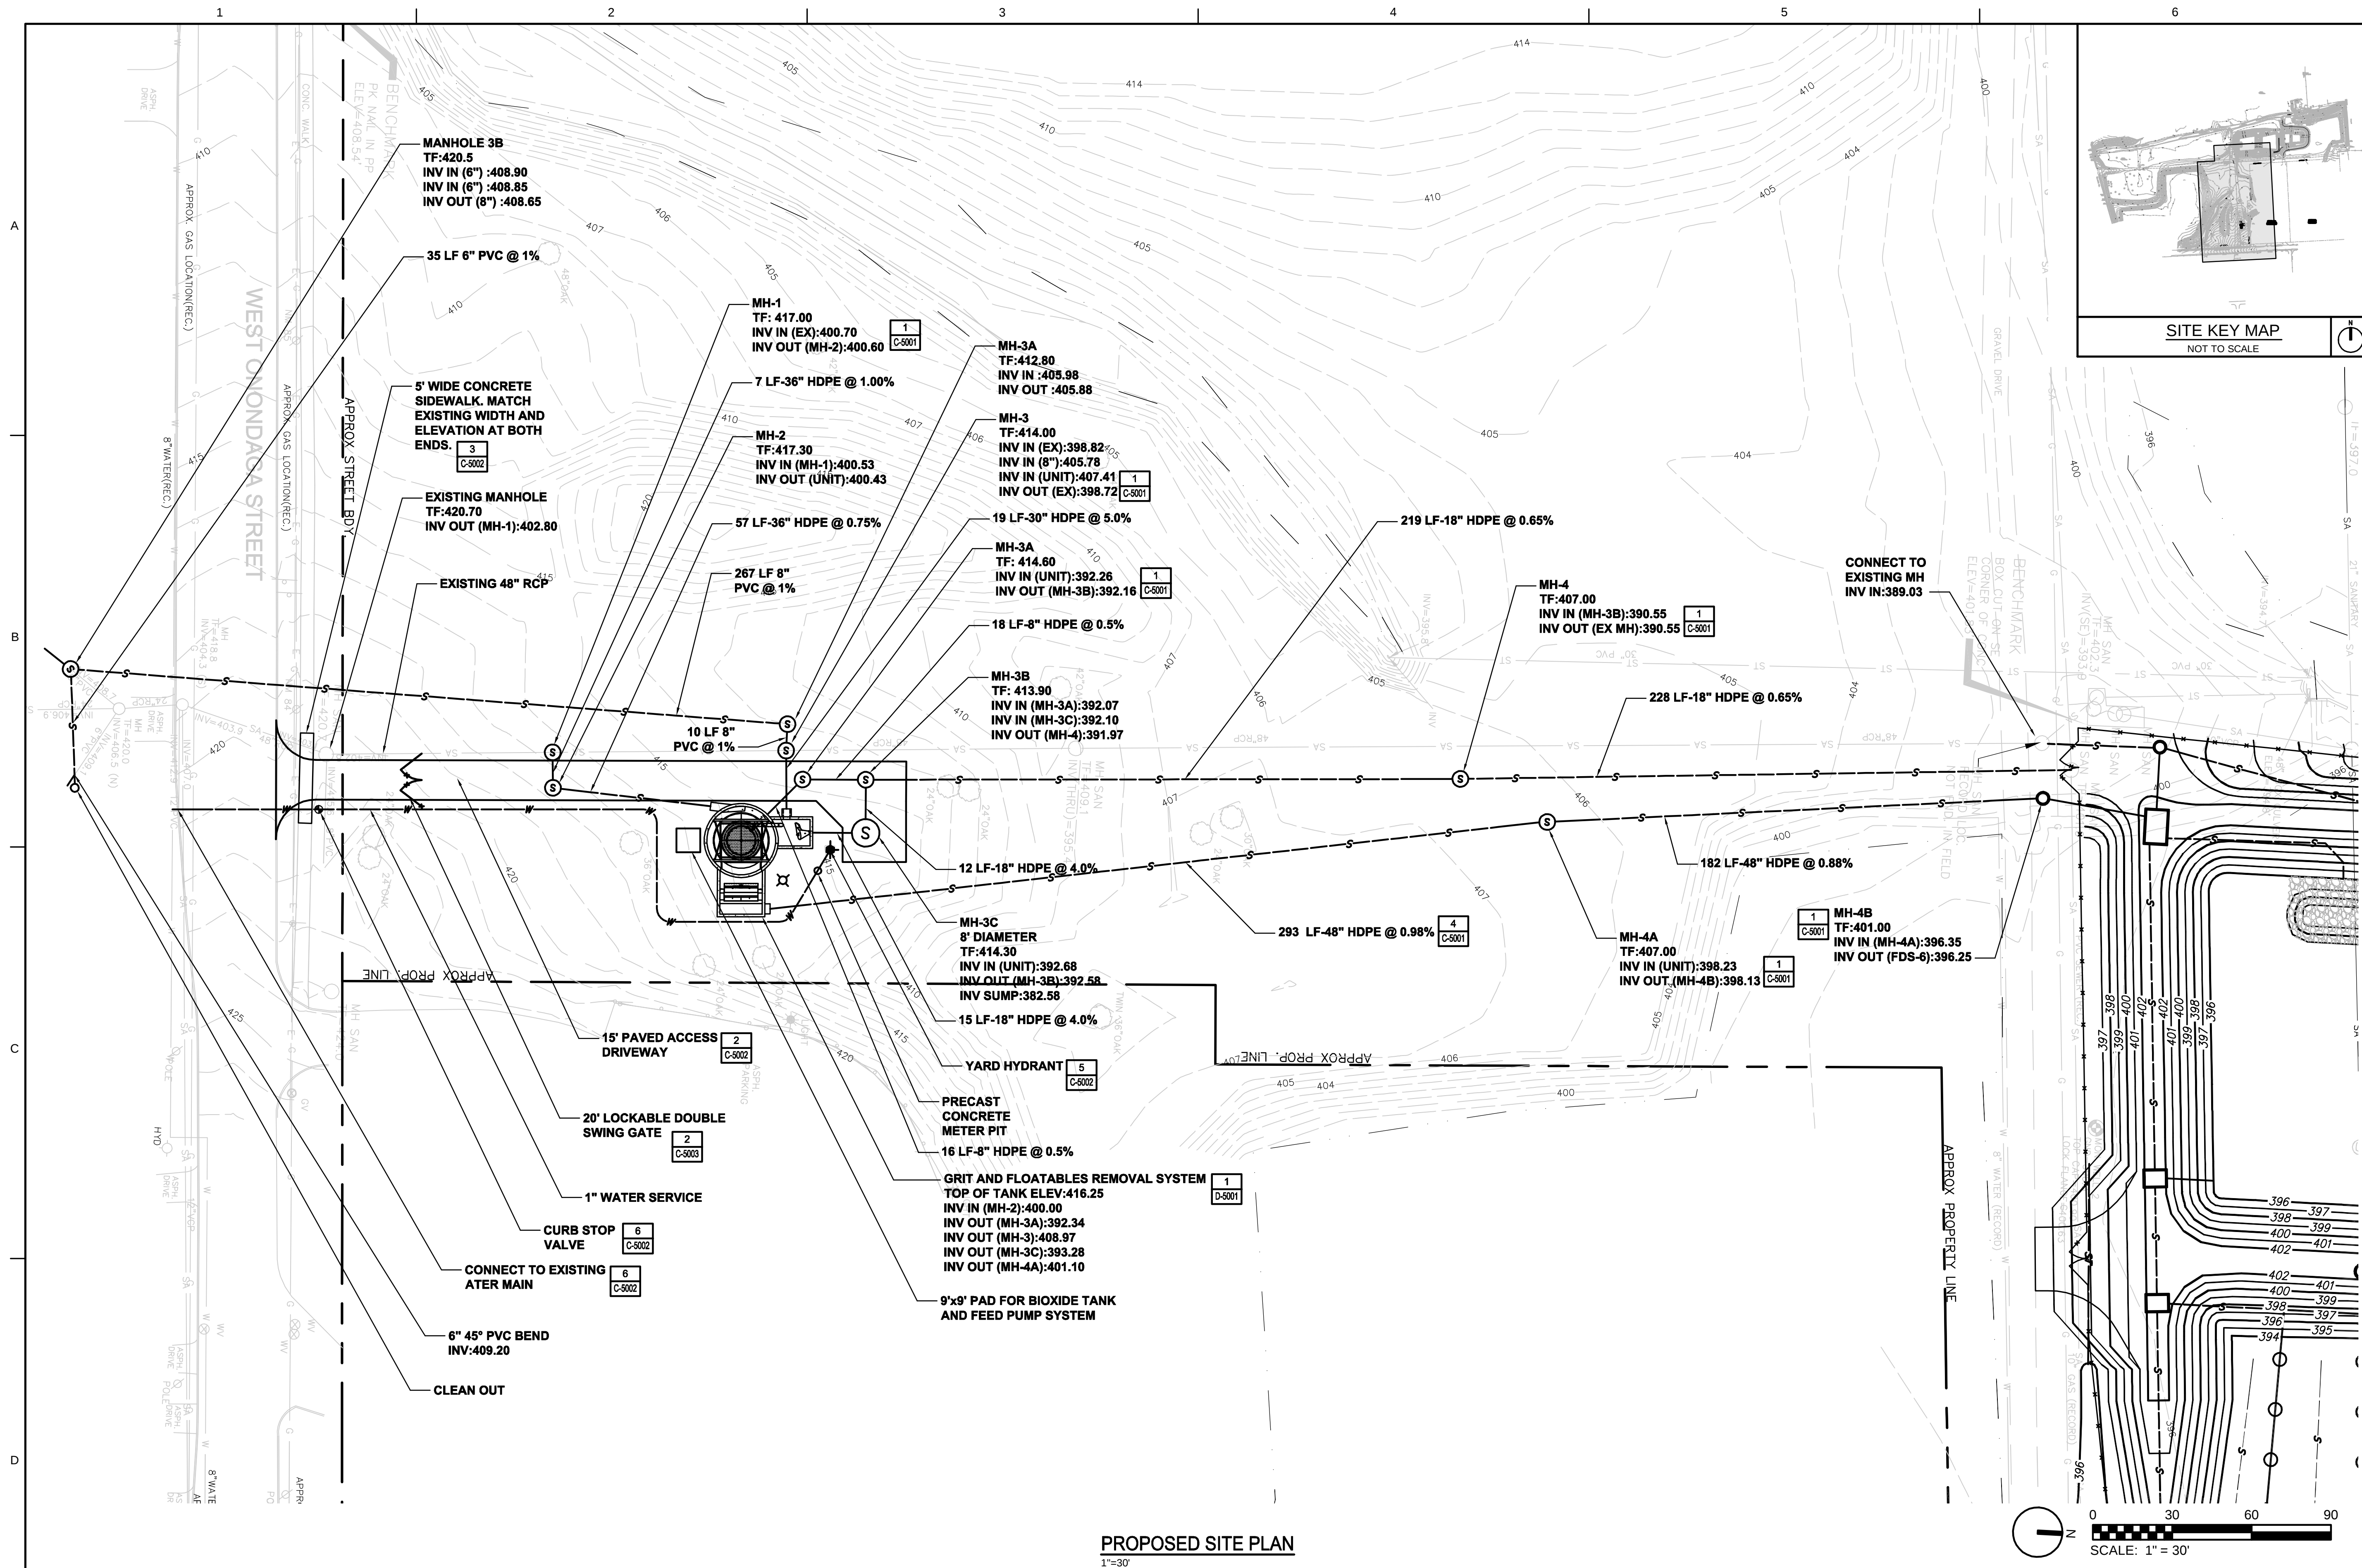

PROPOSED SITE PLAN

CH2MHILL CIA 401 South Street Second - Syracuse, NY 13202-4712 Mail: 00191-001000 www.ch2mhill.com		430 E. GENESEE STREET, SUITE 400 PH (315) 345-1400 FAX (315) 451-7270 EB 0000072 AA 001992		HARBOR BROOK CSO 018 CONSTRUCTED WETLANDS CITY OF SYRACUSE ONONDAGA COUNTY, NEW YORK		UTILITY SITE PLAN GRIT AND FLOATABLES SYSTEM					
VERIFY SCALE		BAR IS ONE INCH ON ORIGINAL DRAWING 0" = 1"		DATE JULY 11, 2011		PROJ 19217		DWG C-2002		SHEET 005-C-2002-1921	
				2 07/22/2011		REGULATORY AGENCY REVIEW		JRH MEH			
				1 05/02/2011		50% SUBMISSION		KH MEH			
				NO. DATE		REVISION		BY		APVD	
				DSGN		CHK		APVD		MEH	
				KLH		DR		RND			
				GJM							

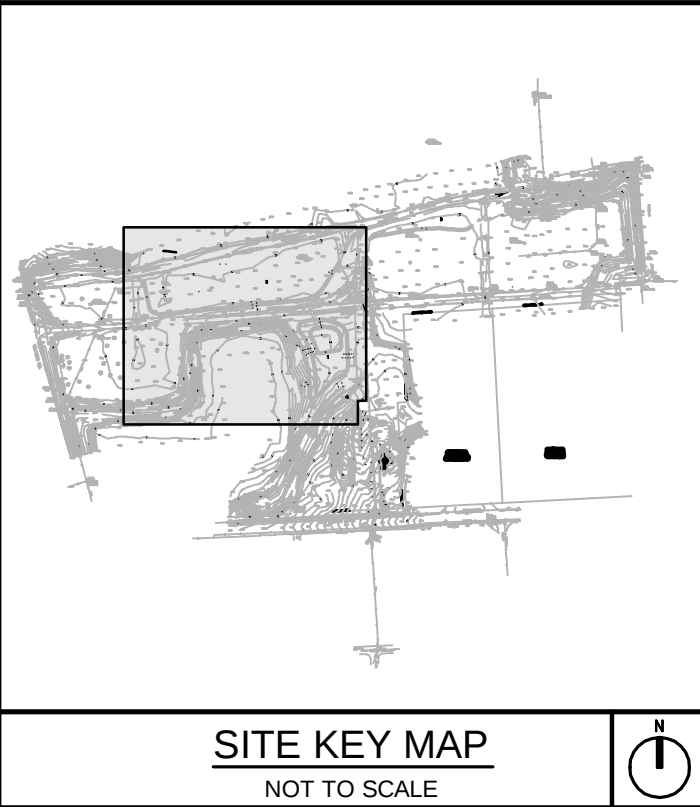[illegible]

430 E. GENESEE STREET, SUITE 400
SYRACUSE, NY 13202
PH (315) 345-1400 - FAX (315) 451-7270
EB 0000072 AA 001992

HARBOR BROOK CSO 018
CONSTRUCTED WETLANDS
CITY OF SYRACUSE
ONONDAGA COUNTY, NEW YORK

ONONDAGA COUNTY, NEW YORK

CH2MHILL

CIA

441 South Silver Street Syracuse, NY 13202-4712
 Main: (315) 471-3020 www.ch2mhill.com

GRADING PLAN COMPENSATORY STORAGE AREAS 1 AND 2

REUSE OF

VERIFY SCALE	
BAR IS ONE INCH ON ORIGINAL DRAWING. 0  1"	
DATE	JULY 11, 2011
PROJ	19217
DWG	C-2004
SHEET	005-C-2004-19217

